
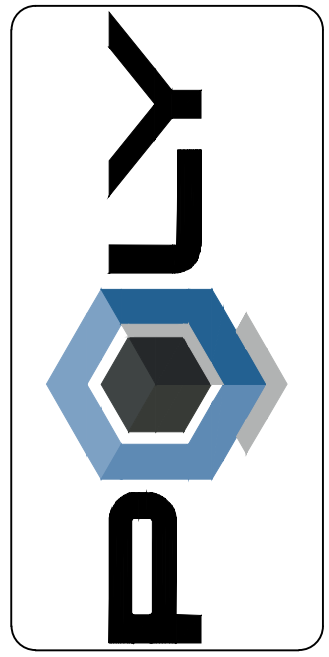


Poly, Inc. - G:\CLEANSTUFF-29-999\48038 MIRAMAR BEACH ACCESS\WIP\03-CIVIL\48038 SITE PLAN_5.dwg [Layout1] Last Printed: August 23, 2018 - 04:54pm By: D.Hughes

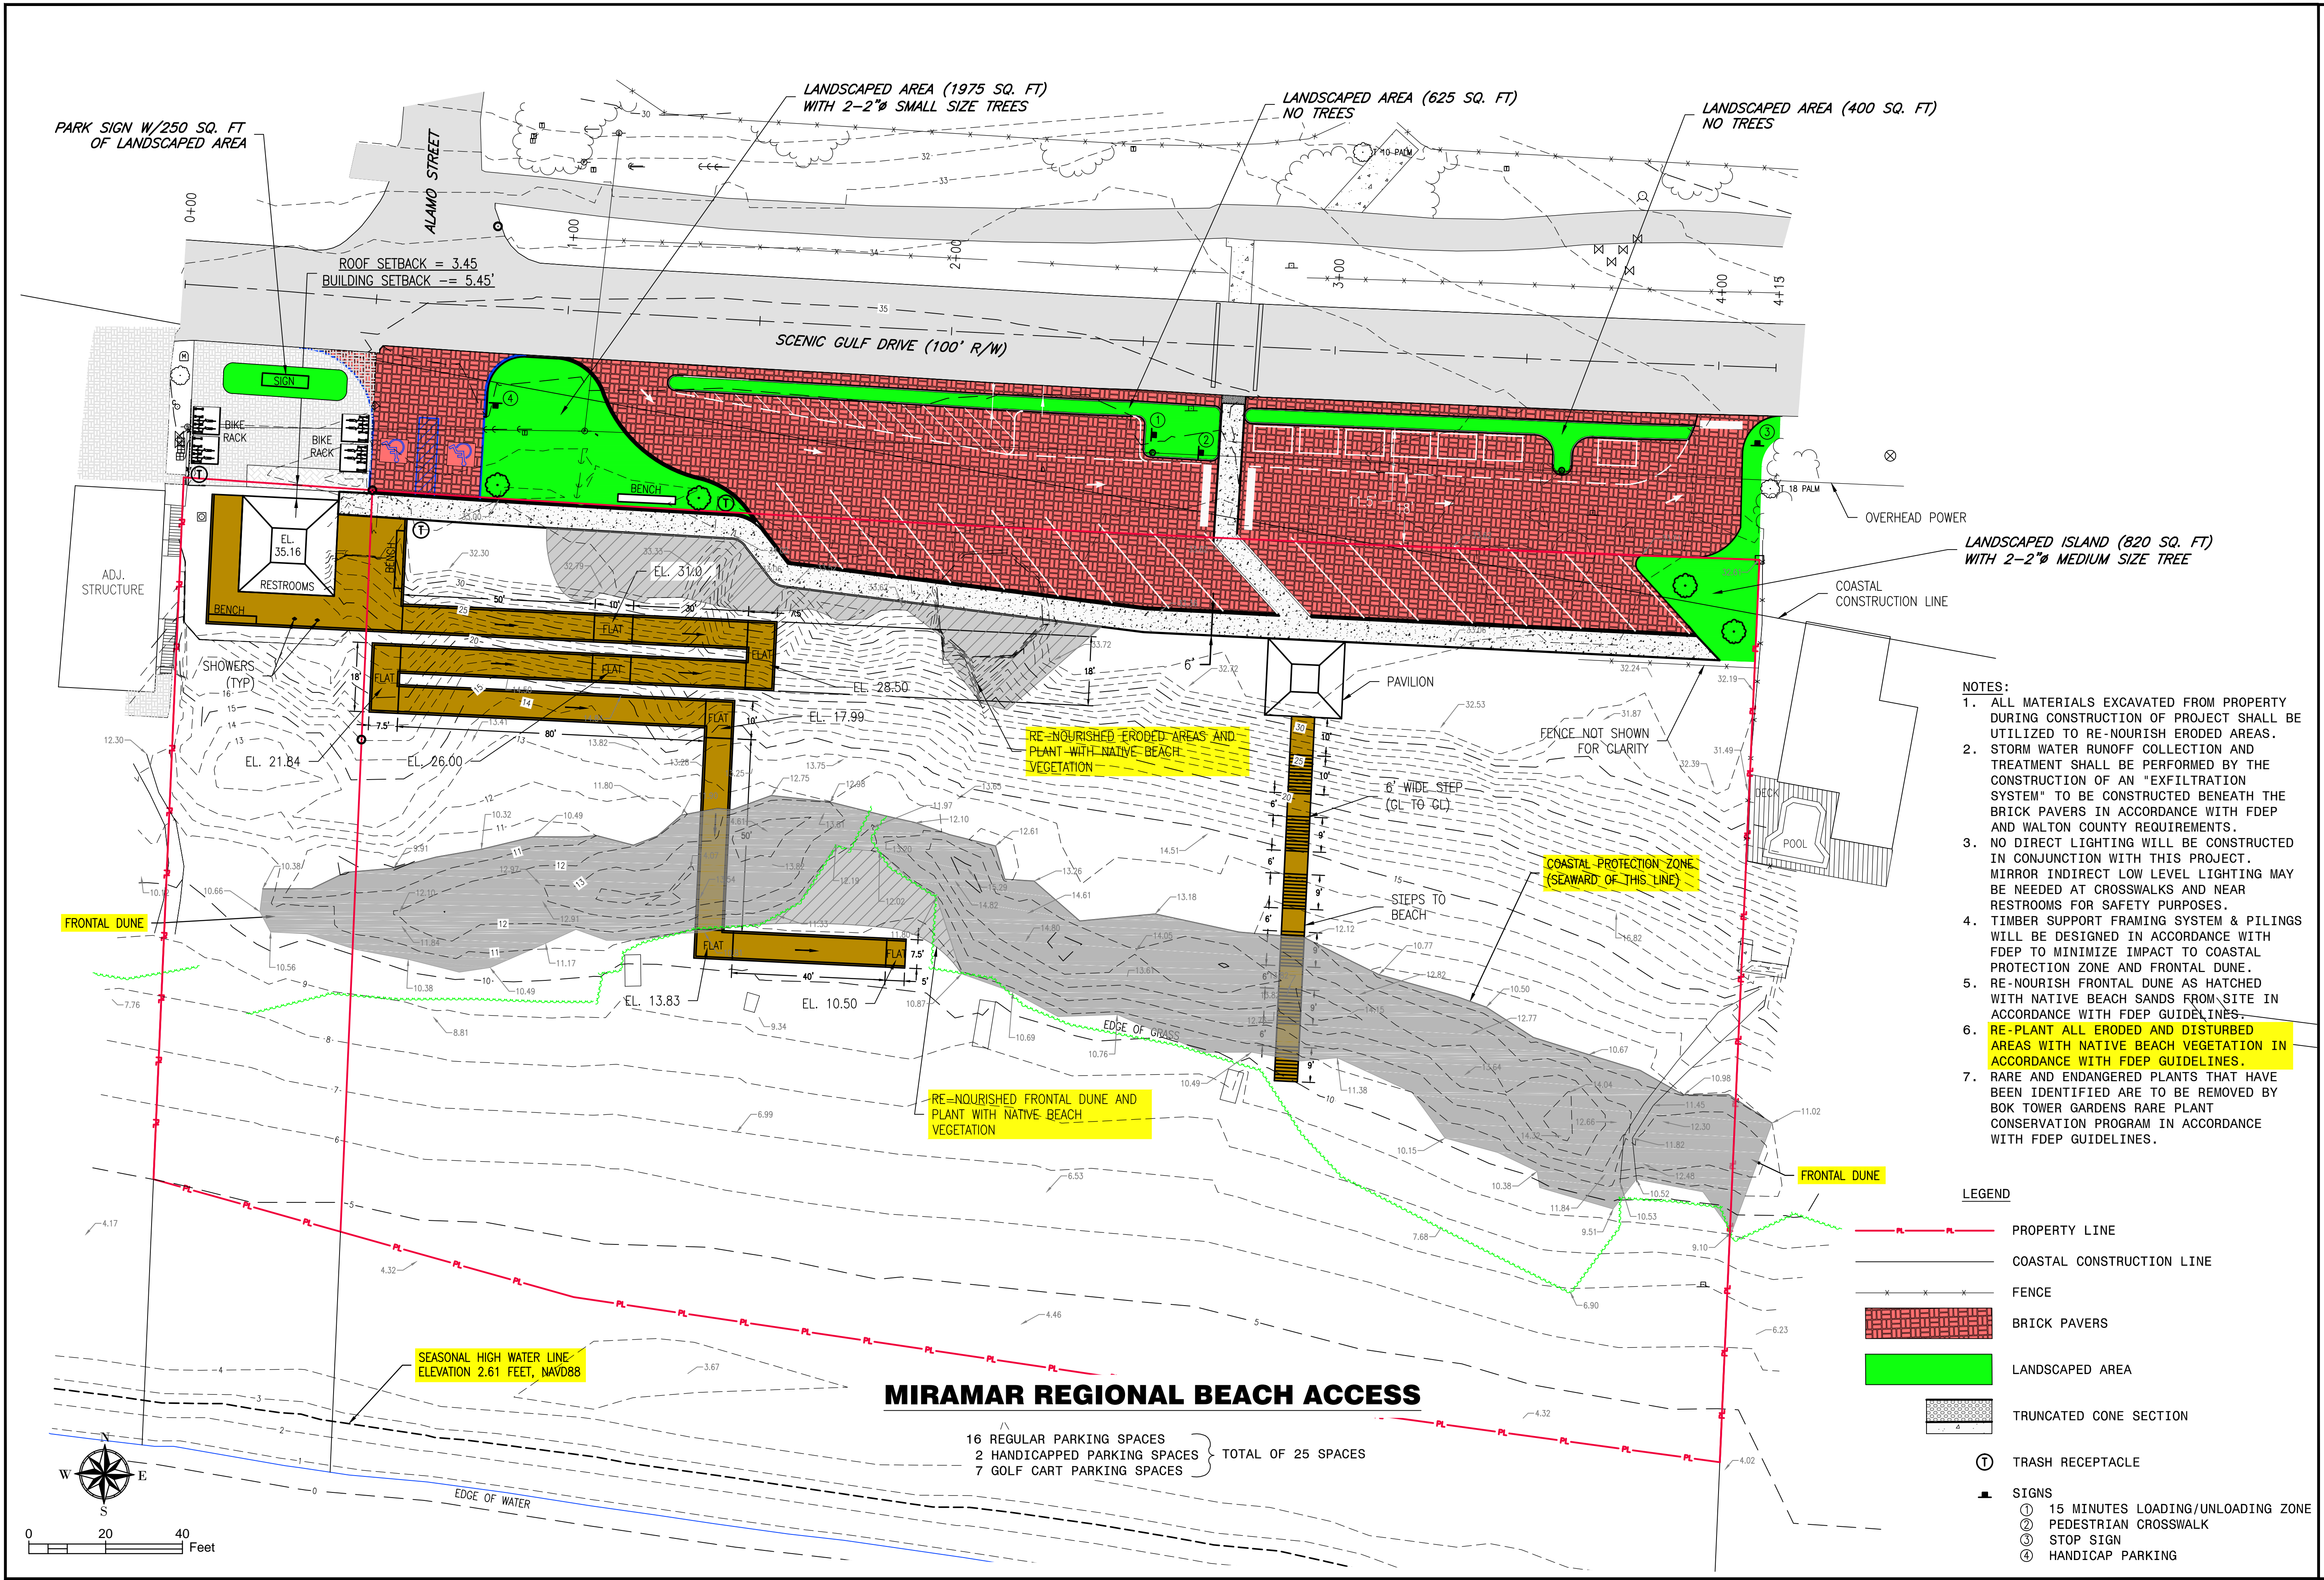

Revision	Description
1/1/18	ADDED ELEVATION CONTOURS
4/28/18	UPDATED LEGEND AND NOTATIONS
5/22/18	ADDED CPZ, SWIL, AND PRIMARY DUNE
6/25/18	ADDED REQUIREMENTS OF F.A.C. 62B-33.0081

DATE:	JUNE 2018
DESIGNED BY:	ENG ARCHT SURVEYOR OF RECORD: REGISTRATION No.
DRAWN BY:	These drawings are copyrighted and the property of Poly, Inc. No part of this drawing may be reproduced or transmitted in any form or by any means, electronic, mechanical, photocopying, recording, or by any information storage and retrieval system, without the prior written permission of Poly, Inc.
Cent. of Auth. No.:	FL CA-001551 001118
ARCHITECT:	CA-0406 CA-1818 001118
ENGINEER:	CA-0796 CA-1818 001118
SURVEY:	CA-0014-LS-18752 LS-187032

POLY, INC.
1936 Headland Avenue
Dothan, AL 36803
334-735-7700

102 Sunset Lane
Shalimar, FL 32579
850-609-1100

2125 University Blvd. Ste. A
Tallahassee, AL 36401
252-752-7037

WWW.POLY-INC.COM

WALTON COUNTY
MIRAMAR REGIONAL BEACH ACCESS
TASK ORDER 17-011

SHEET No.
PROJECT No.
48-038